


Love & Hope Bolivia

St Mark Center

Housing Unit Plans

Views & Layout

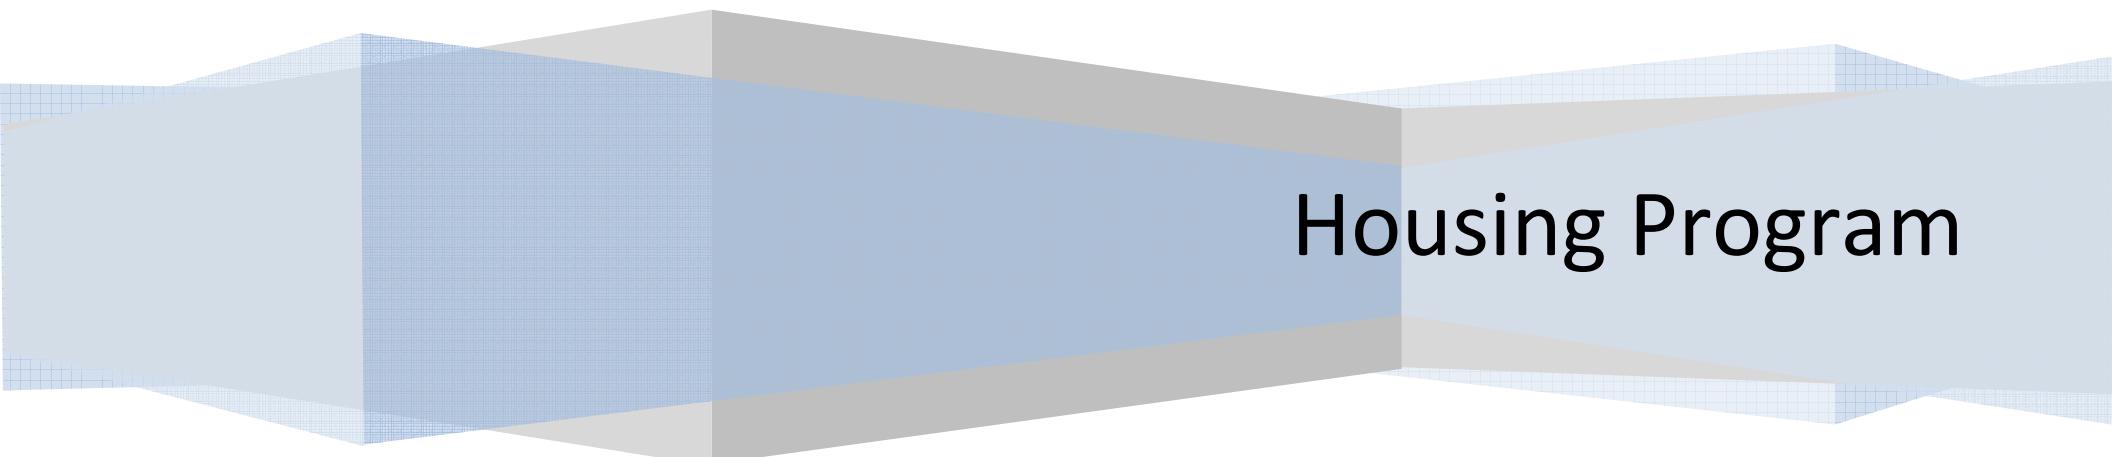

Housing Program

A 3D perspective drawing of a building complex. The central feature is a long, low-profile building with a light blue grid pattern on its facade. This building is flanked by two taller, grey rectangular structures. The entire complex is set against a light blue background, suggesting a sky or water view. The text 'Housing Program' is positioned to the right of the central building.



FACHADA POSTERIOR DE CONJUNTO
ESCALA 1:100
VIVIENDA 2 DORMITORIOS


Portrait View



FACHADA FRONTAL
ESCALA 1:100


VIVIENDA 2 DORMITORIOS

Unit Front Facade

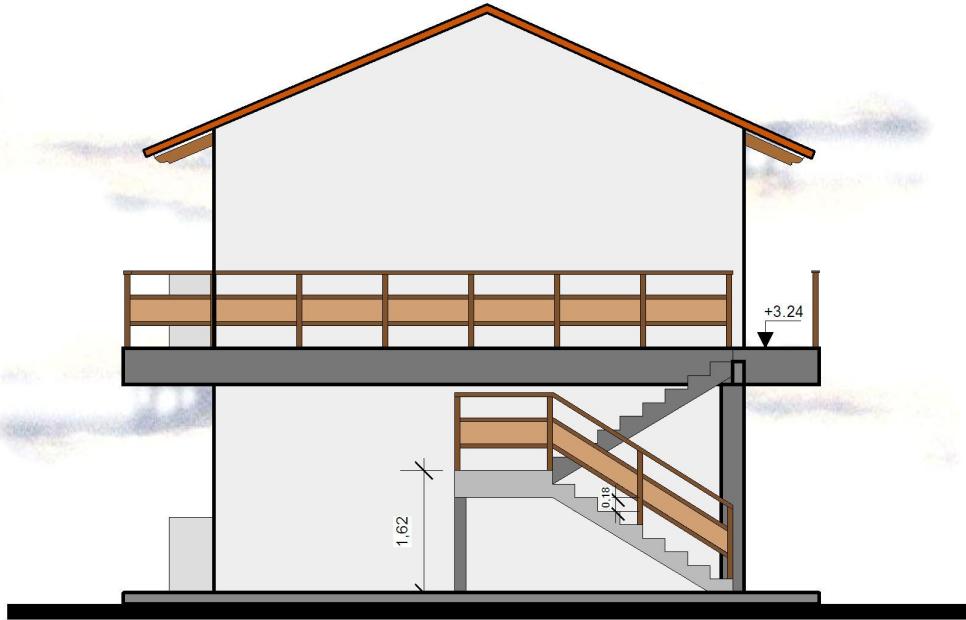

VISTA LATERAL
VIVIENDA 2 DORMITORIOS
ESCALA 1:100

Unit Top View & Layout

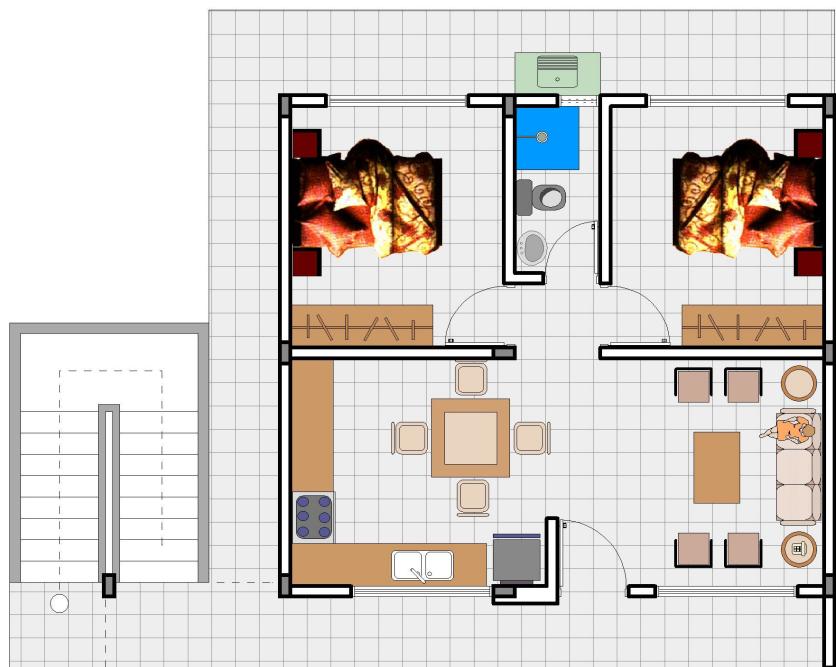

PLANTA BAJA ARQUITECTONICA
VIVIENDA 2 DORMITORIOS
ESCALA 1:100

Unit Side Facade